


N:o	P	I
68	6698464.954	25499472.758
69	6698466.670	25499496.971
70	6698465.106	25499521.184
71	6698460.293	25499544.955
72	6698452.323	25499567.852
73	6698441.344	25499589.459
74	6698427.560	25499609.383
75	6698411.224	25499627.265
76	6698392.638	25499642.778
77	6698372.046	25499655.696
78	6698353.424	25499664.355
79	6698351.138	25499669.511
80	6698364.123	25499703.099
81	6698391.217	25499690.804
82	6698416.249	25499675.066
83	6698438.919	25499656.126
84	6698458.897	25499634.242
85	6698475.750	25499609.861
86	6698489.167	25499583.425
87	6698498.901	25499555.413
88	6698504.773	25499526.336
89	6698506.670	25499496.723
90	6698504.554	25499467.114

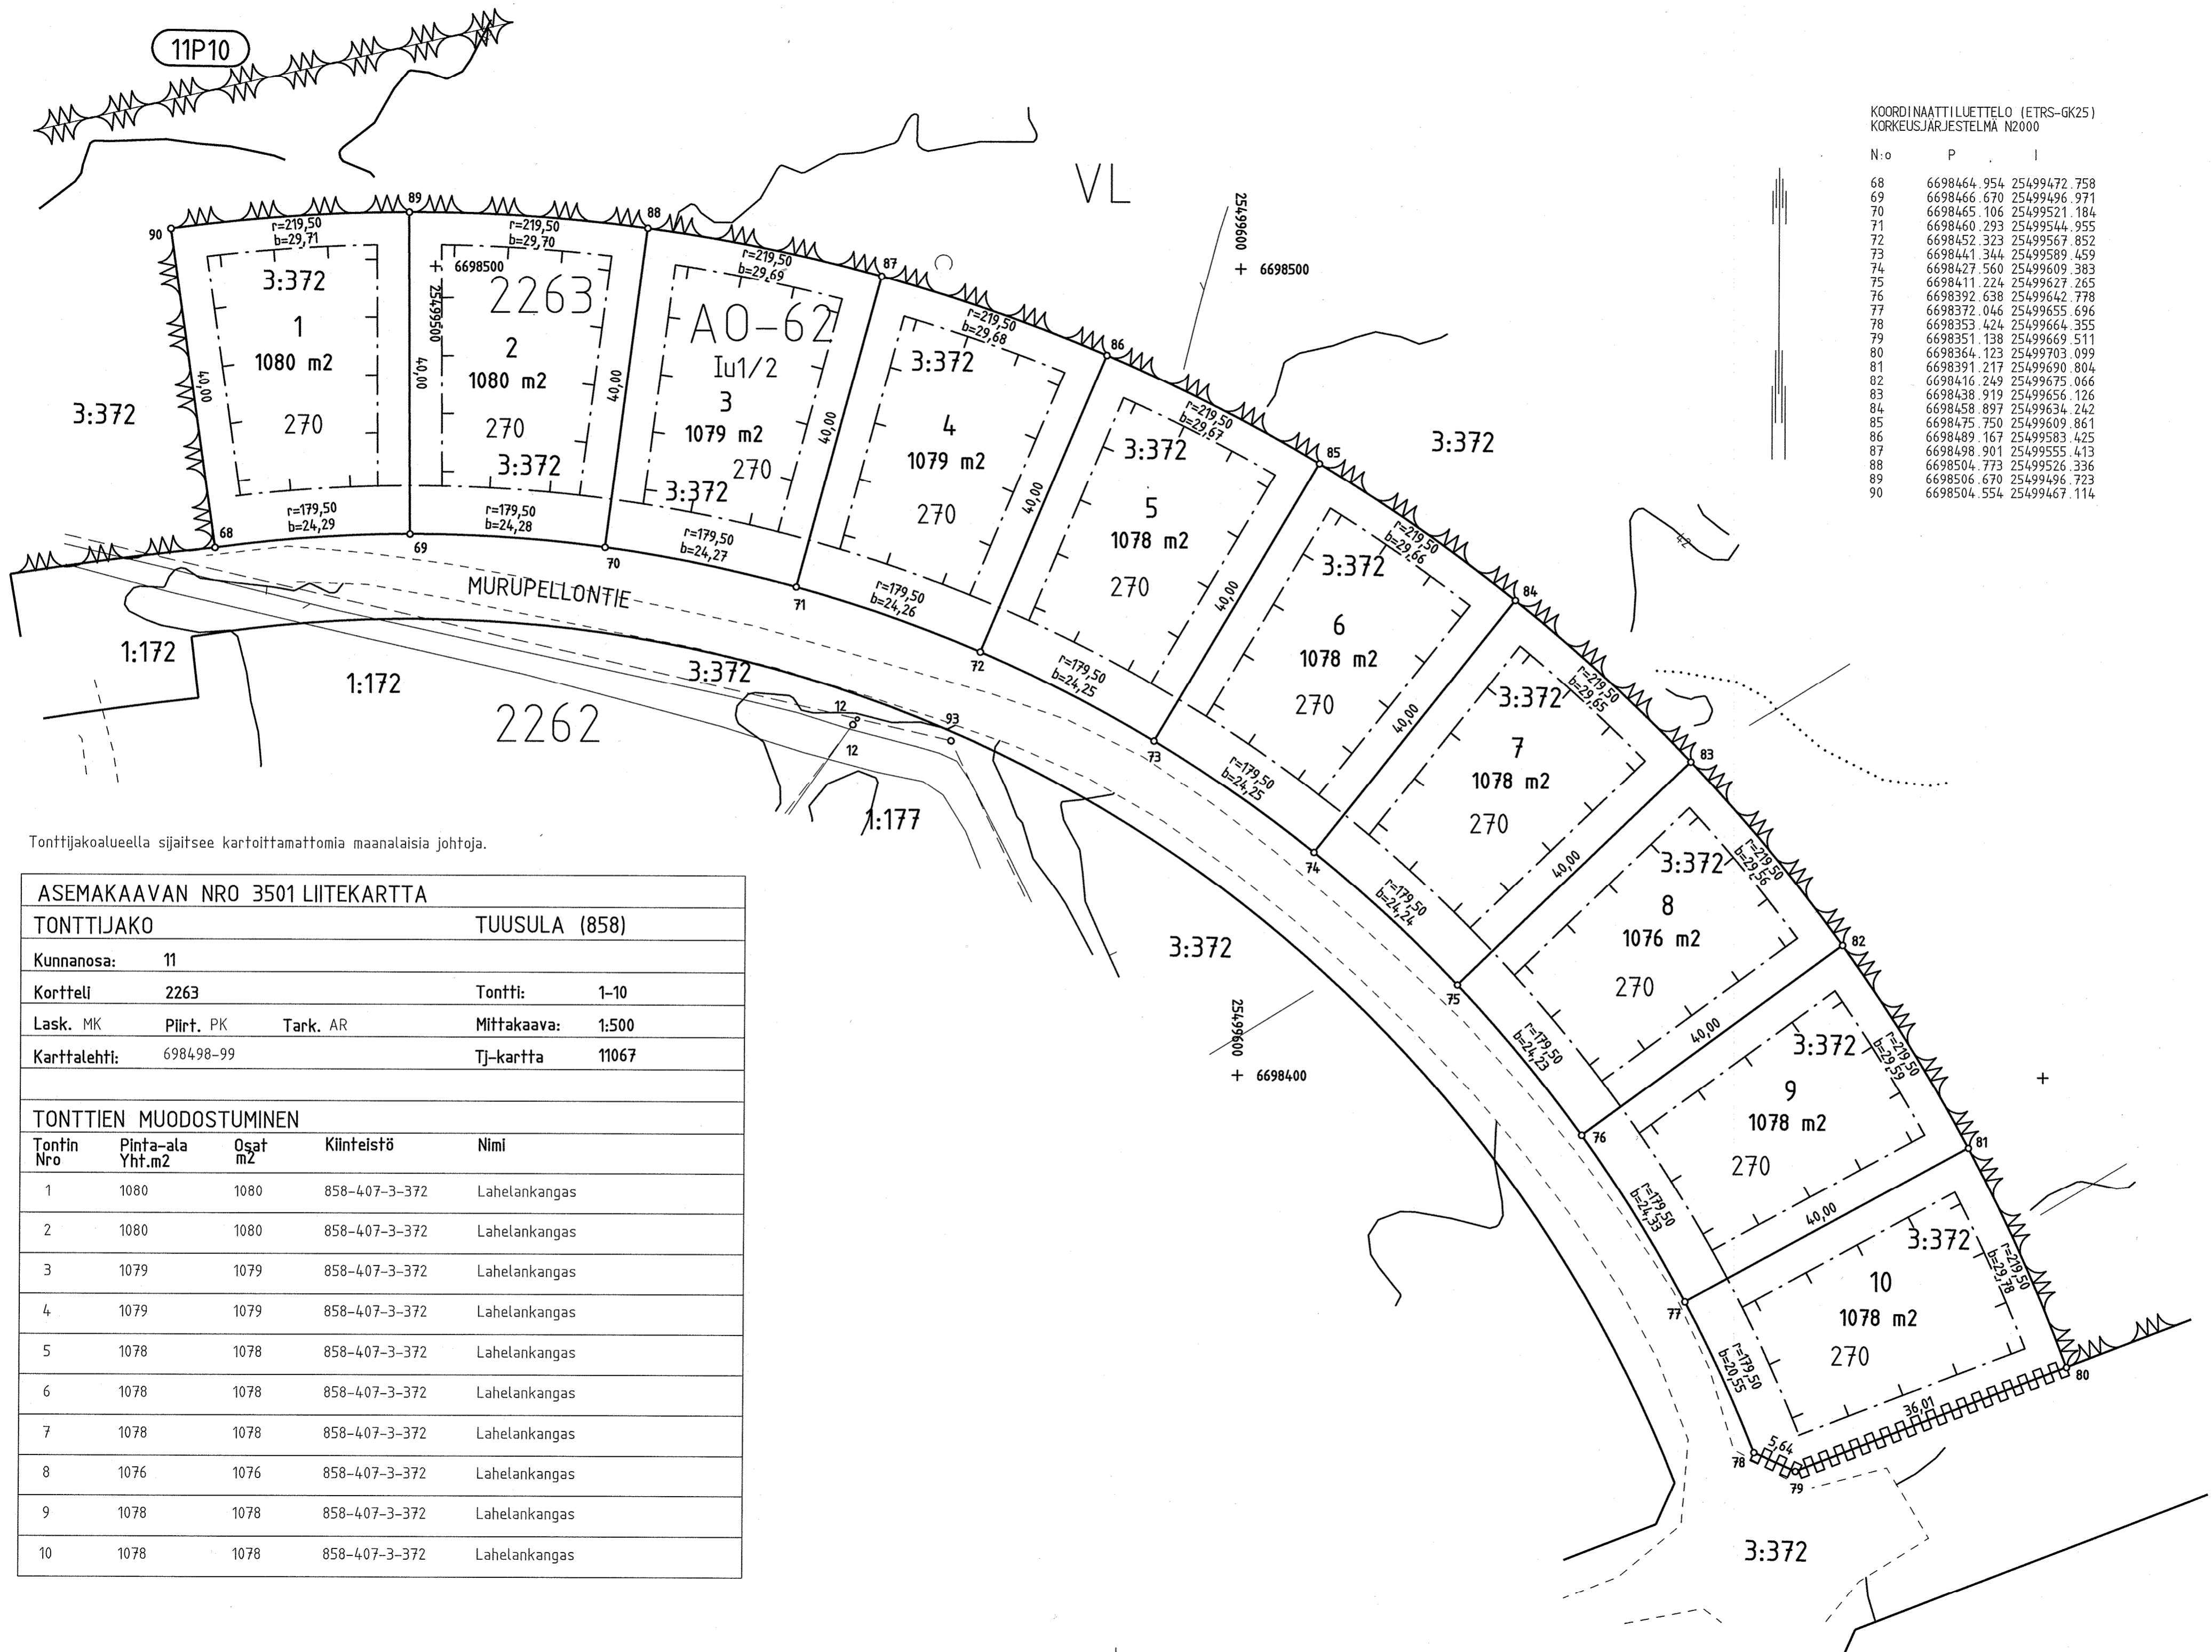

Tonttijakoalueella sijaitsee kartoittamattomia maanalaisia johtoja.

ASEMAKAAVAN NRO 3501 LIITEKARTTA				
TONTTIJAKO		TUUSULA (858)		
Kunnanosa:	11			
Kortteli	2263	Tontti:	1-10	
Lask. MK	Piirt. PK	Tark. AR	Mittakaava:	1:500
Karttalehti:	698498-99	TJ-kartta	11067	
TONTTIEN MUODOSTUMINEN				
Tontin Nro	Pinta-ala Yht.m2	Osat m2	Kiinteistö	Nimi
1	1080	1080	858-407-3-372	Lahelankangas
2	1080	1080	858-407-3-372	Lahelankangas
3	1079	1079	858-407-3-372	Lahelankangas
4	1079	1079	858-407-3-372	Lahelankangas
5	1078	1078	858-407-3-372	Lahelankangas
6	1078	1078	858-407-3-372	Lahelankangas
7	1078	1078	858-407-3-372	Lahelankangas
8	1076	1076	858-407-3-372	Lahelankangas
9	1078	1078	858-407-3-372	Lahelankangas
10	1078	1078	858-407-3-372	Lahelankangas